


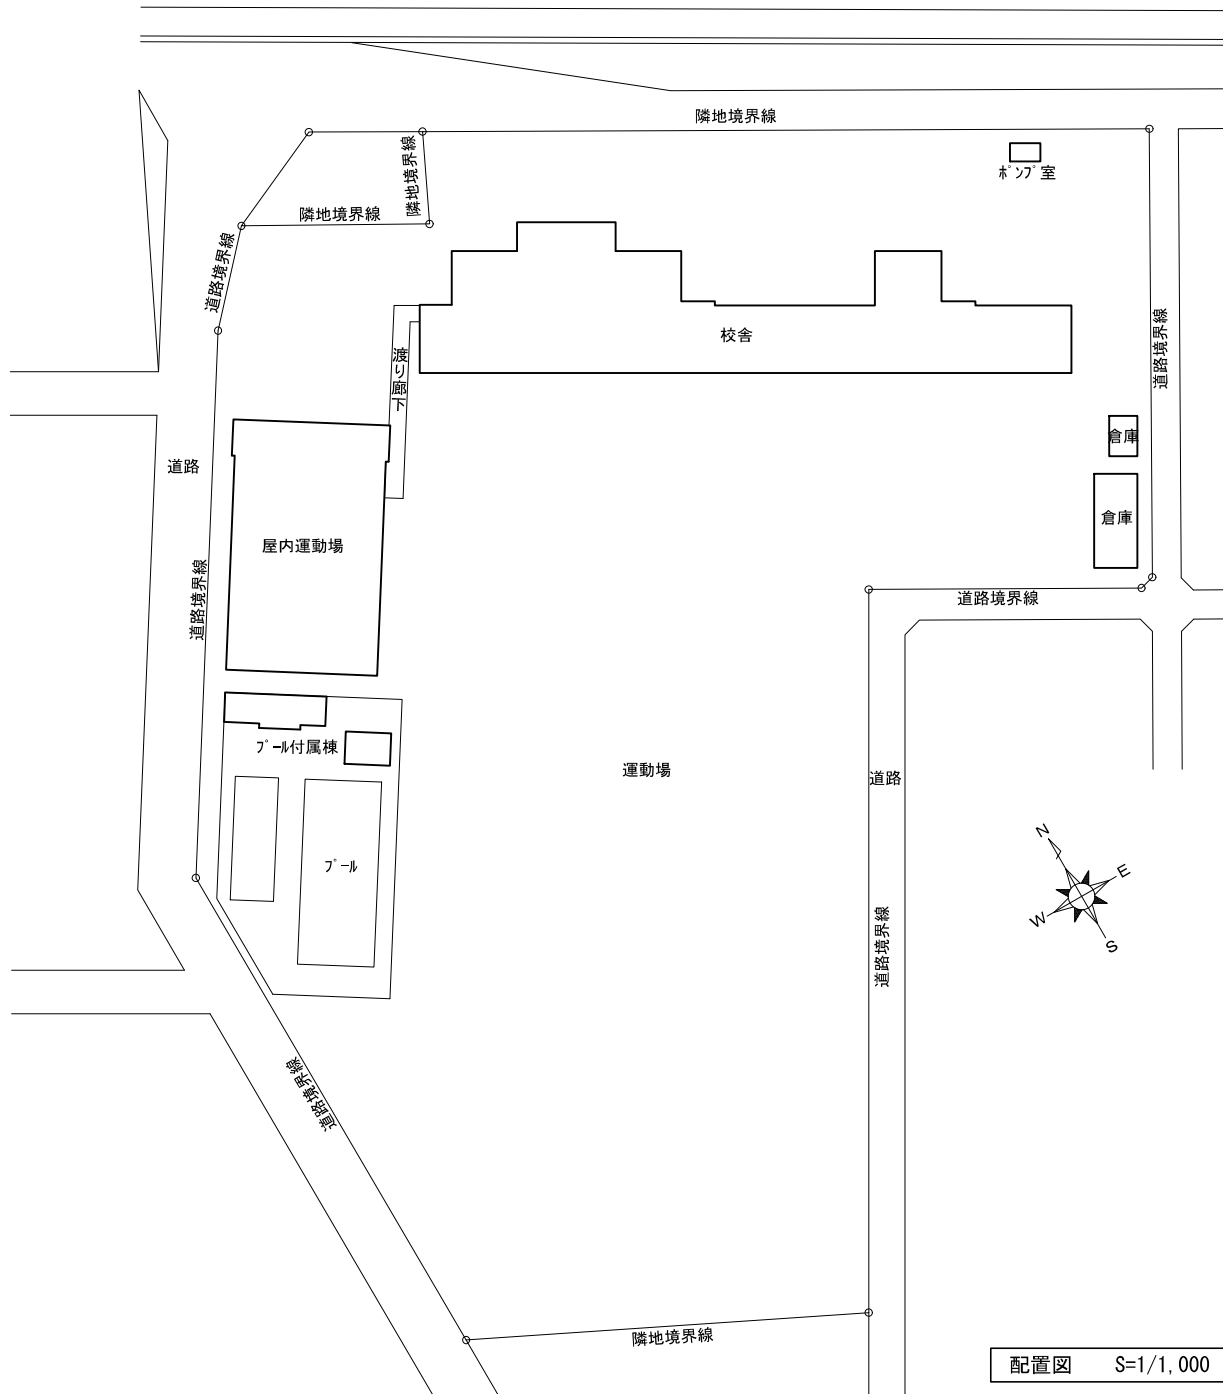
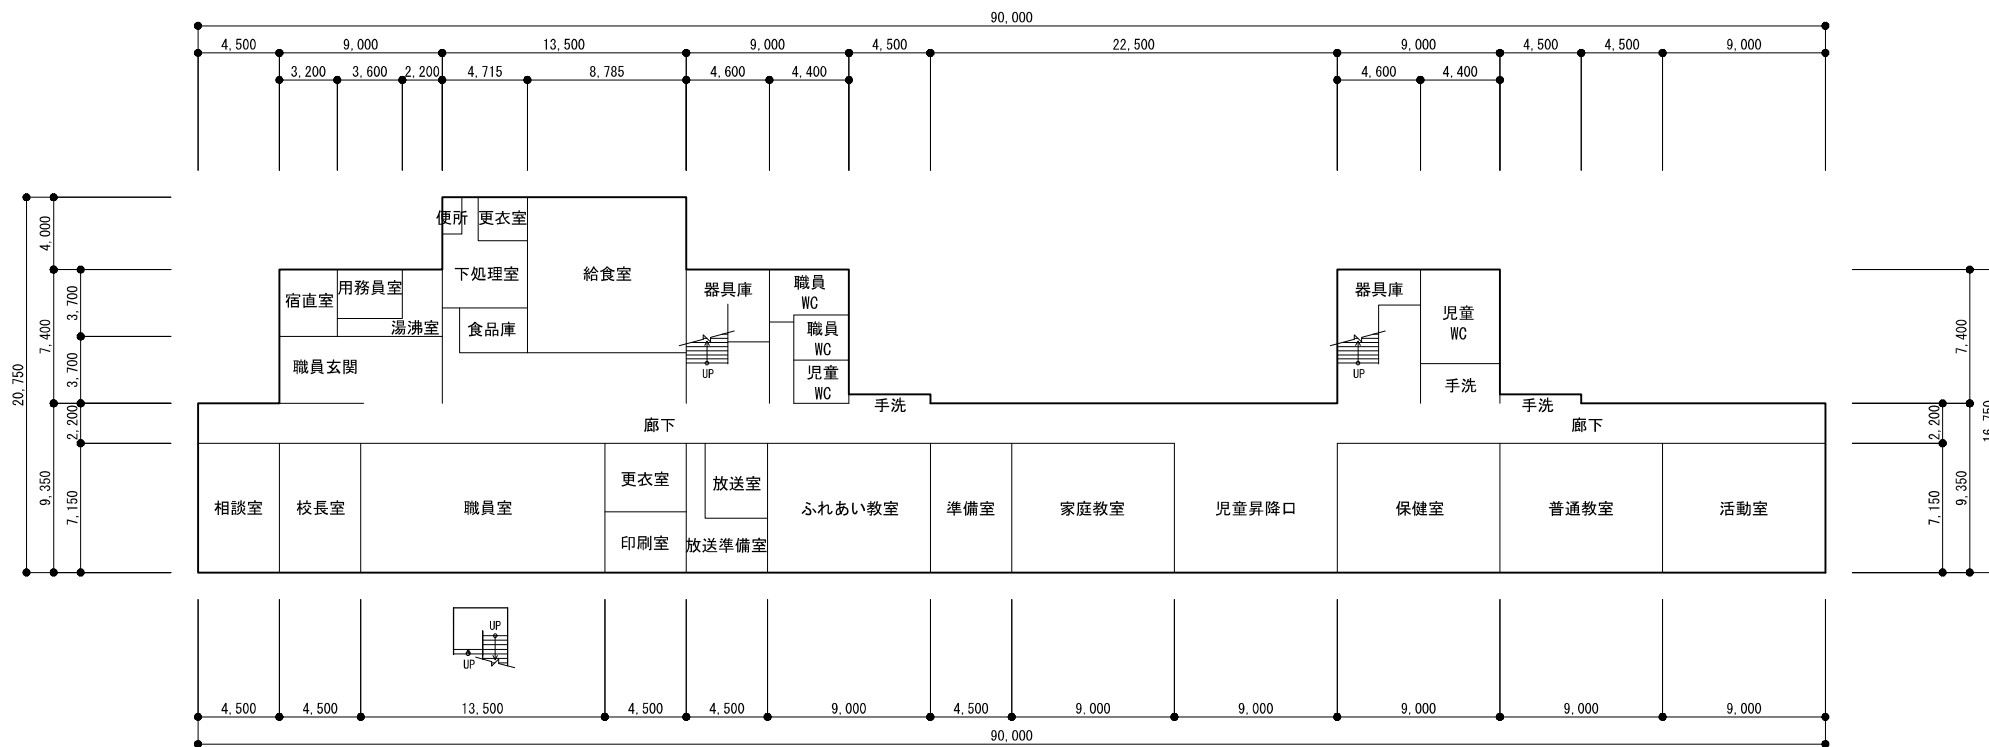


旧大湊小学校


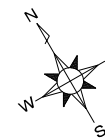


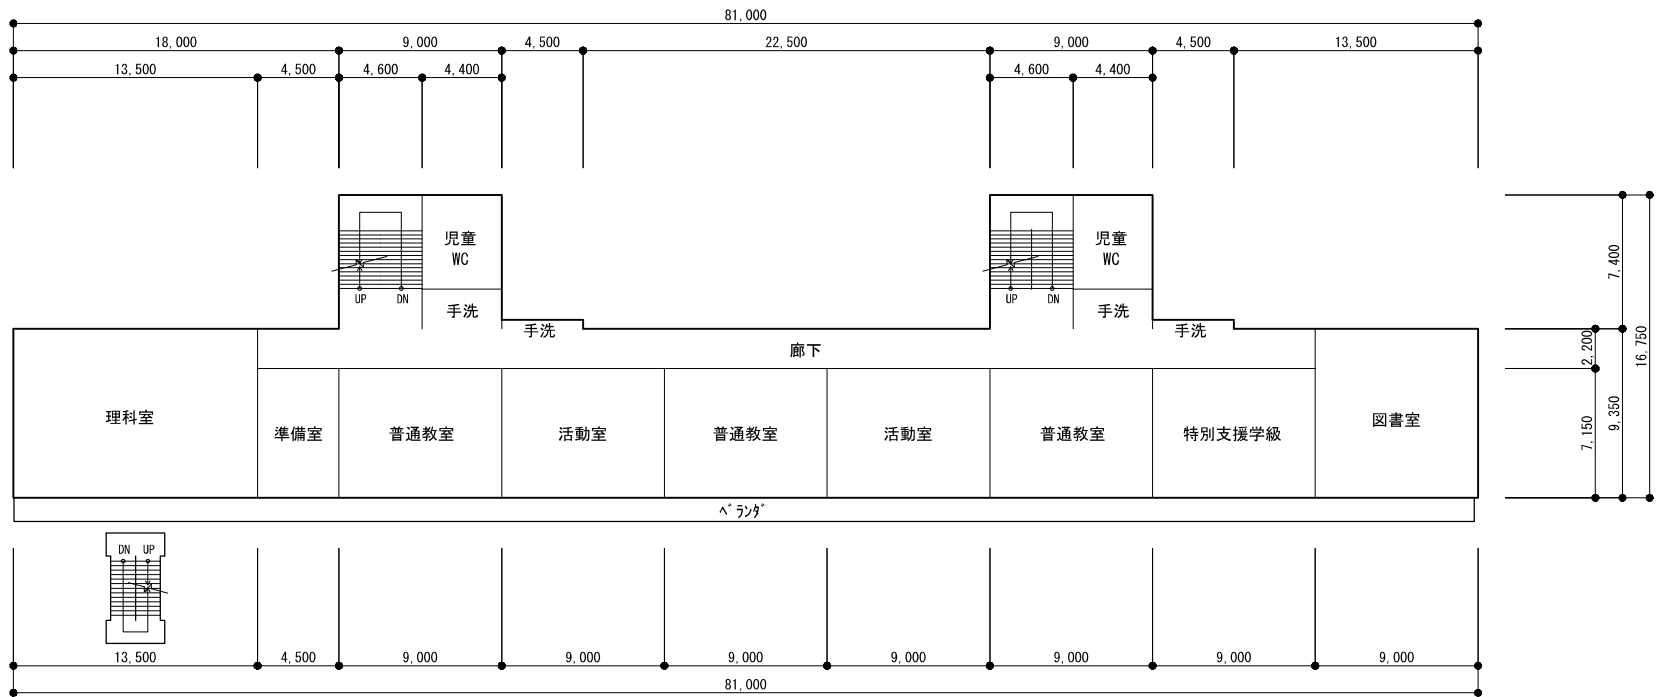



校舎 1階平面図 S=1/400

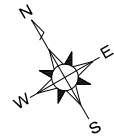



校舎 2階平面図 S=1/400

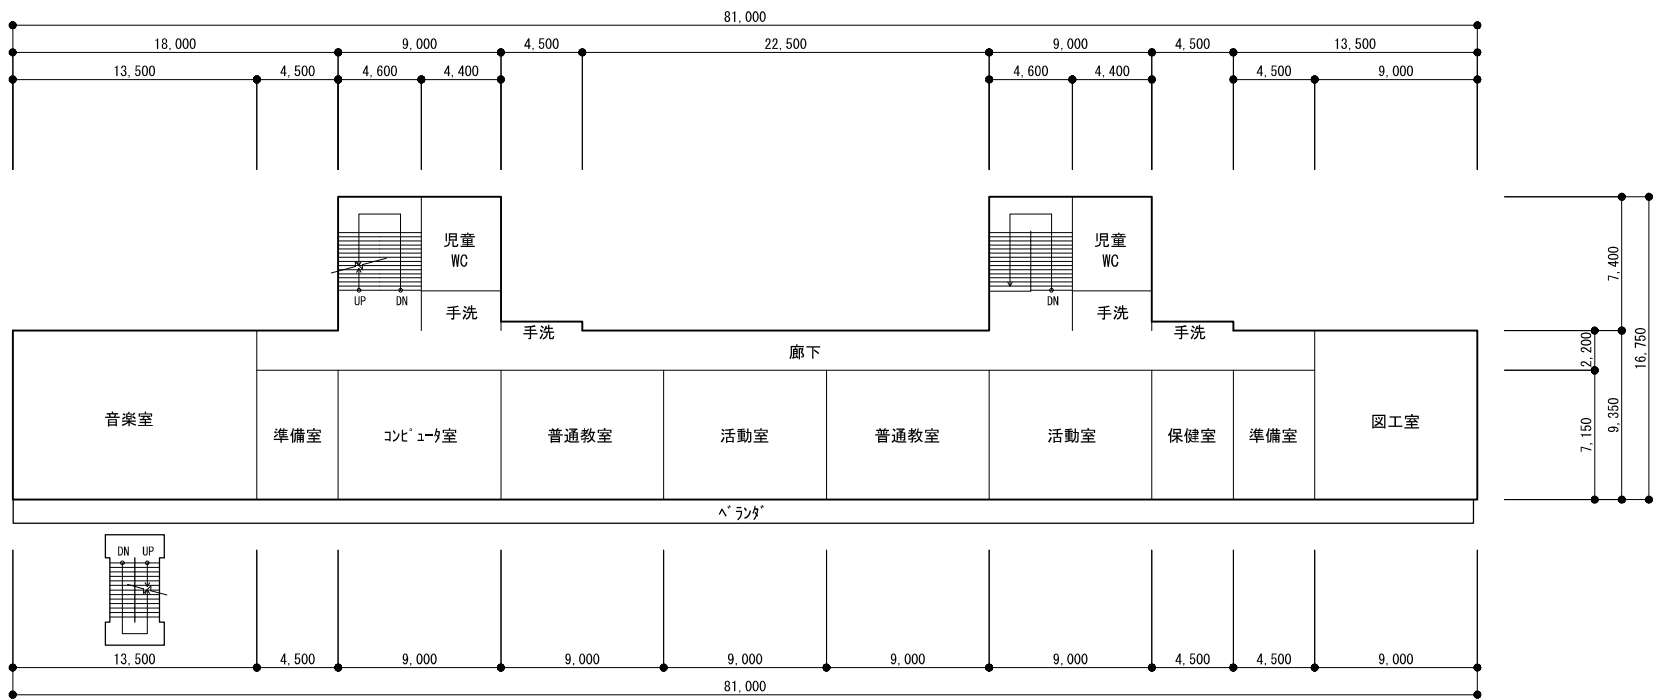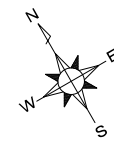


校舎 3階平面図 S=1/400

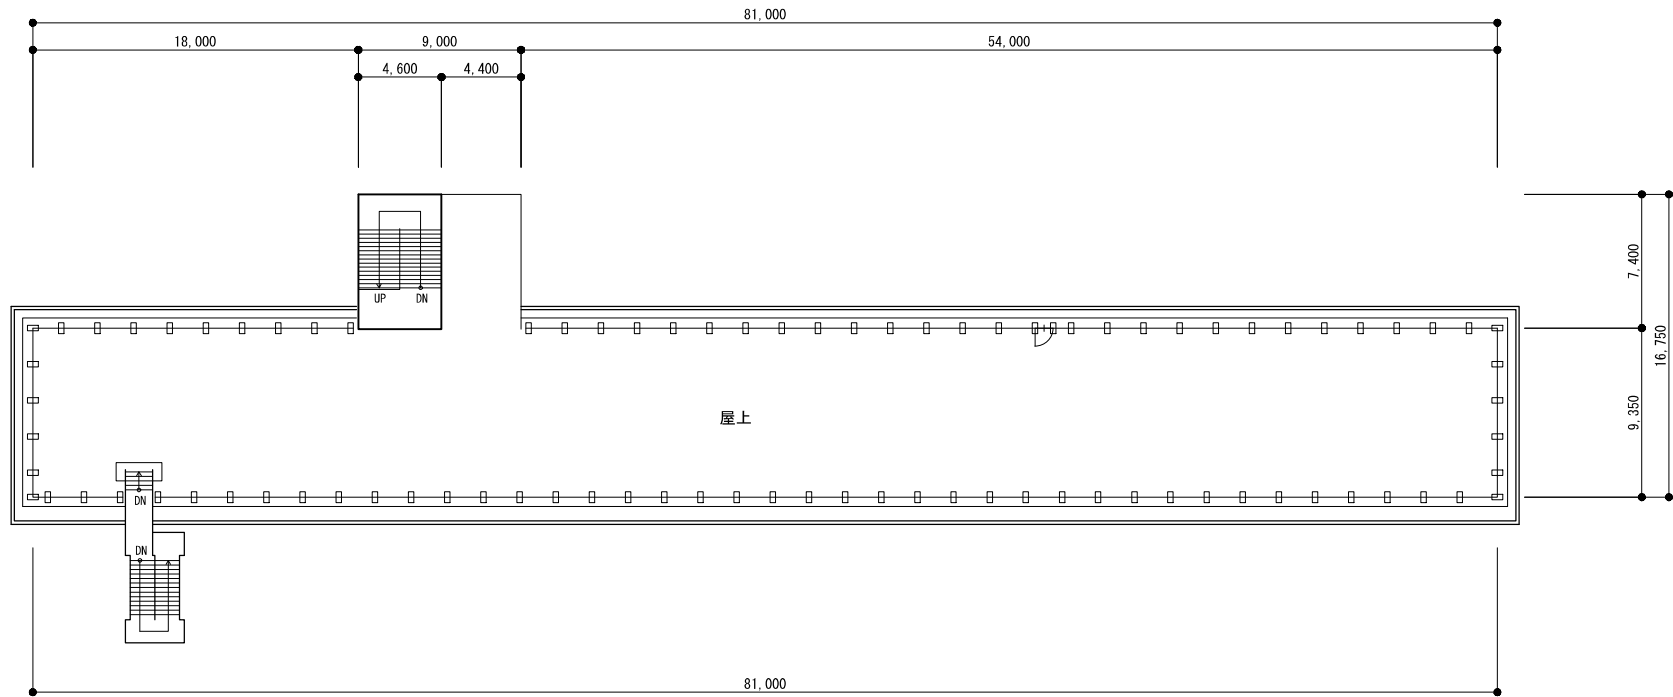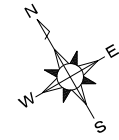

校舎 屋上平面図 S=1/400

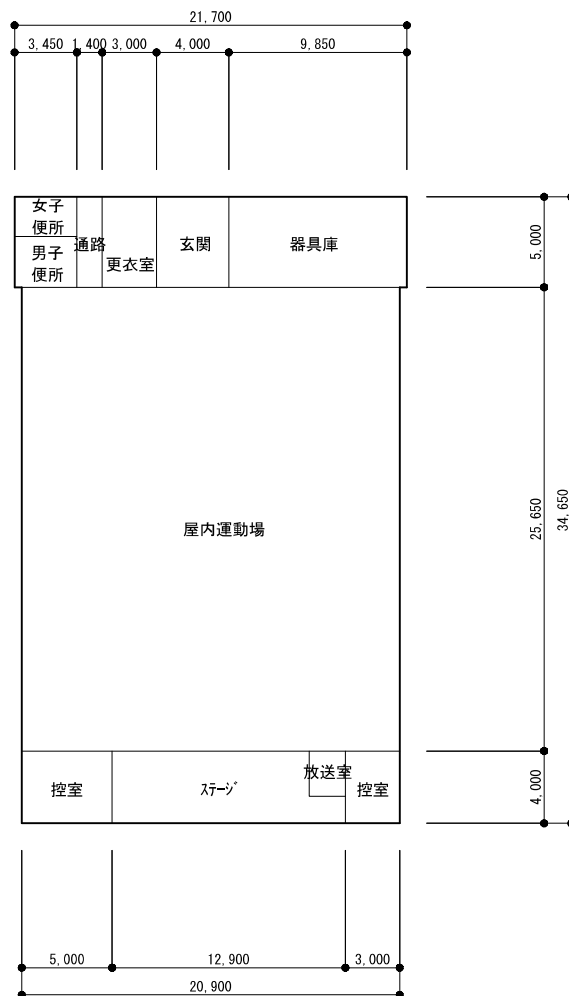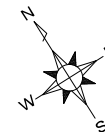

屋内運動場 1階平面図 S=1/400

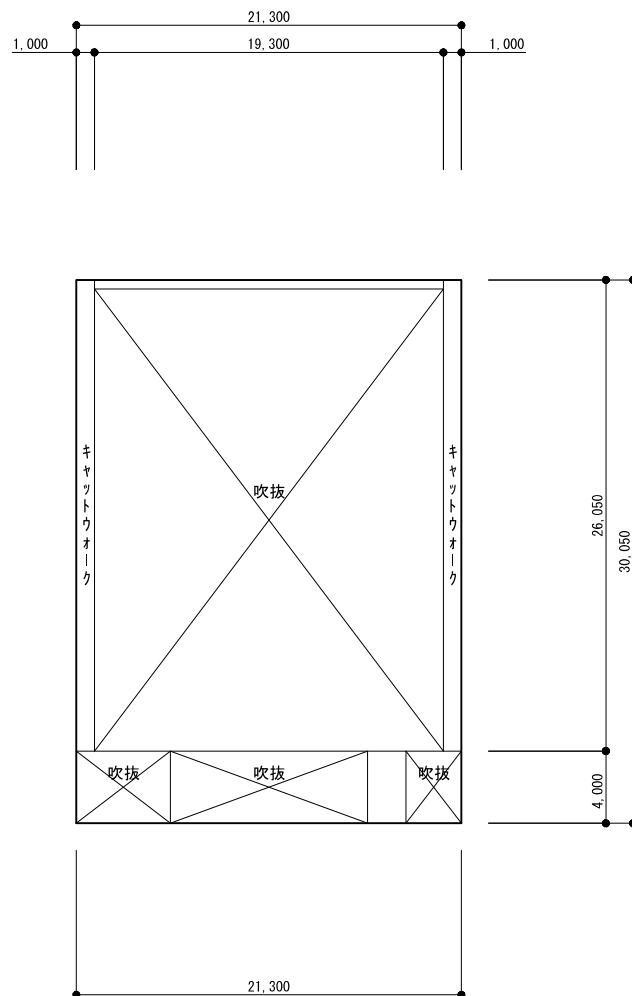

屋内運動場 上部平面図 S=1/400